
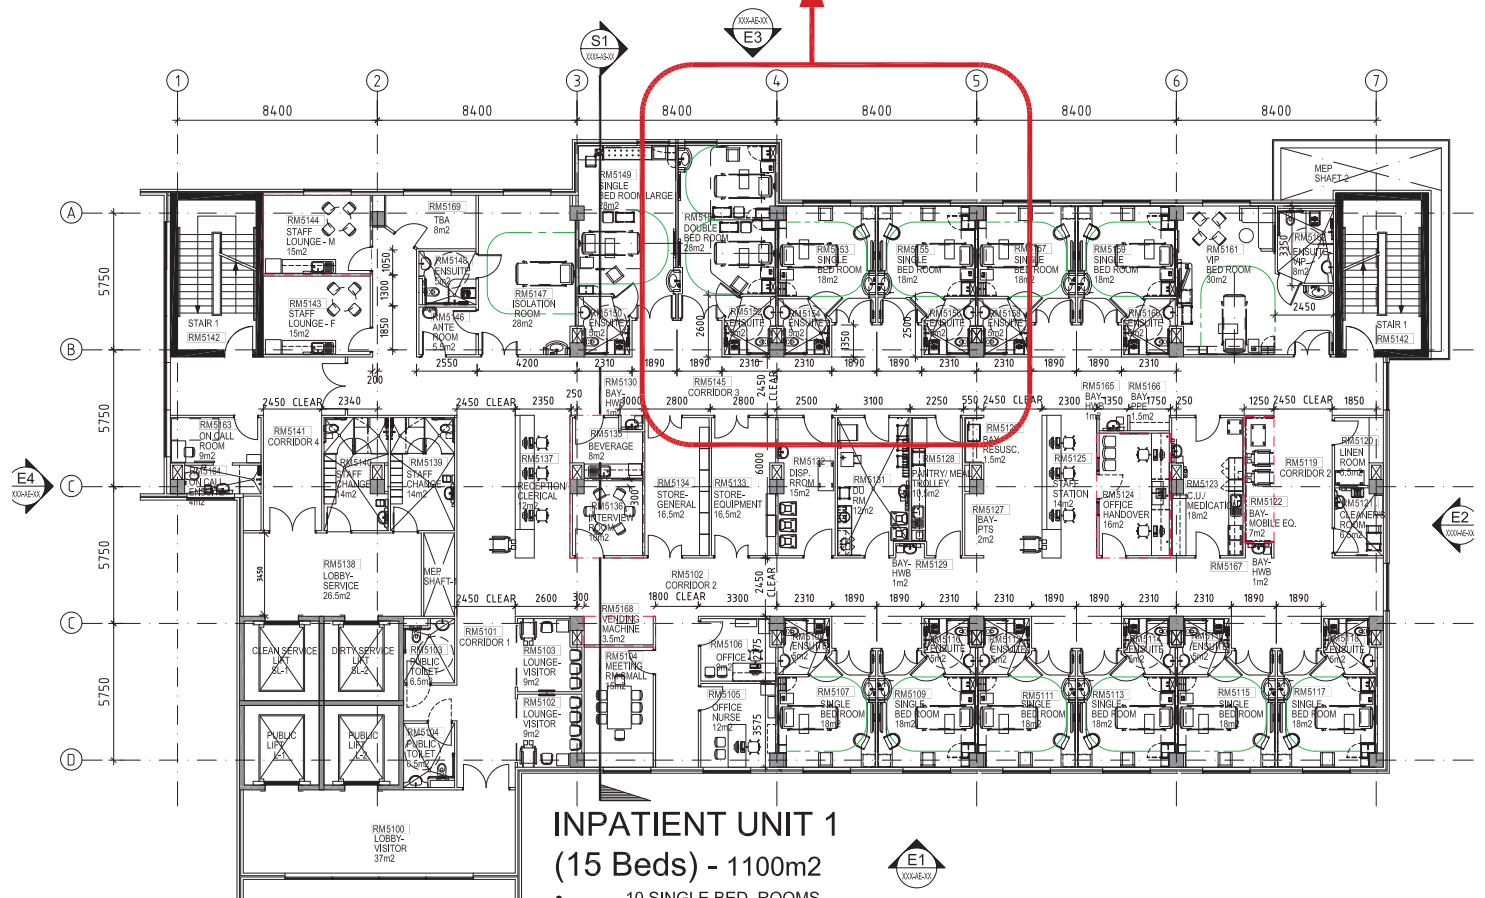


6.10 Appendix 10 - Sample Drawing for Detailed Submission

DOH Health Facility Guidelines

Sample - Drawing Detailed Design Submission

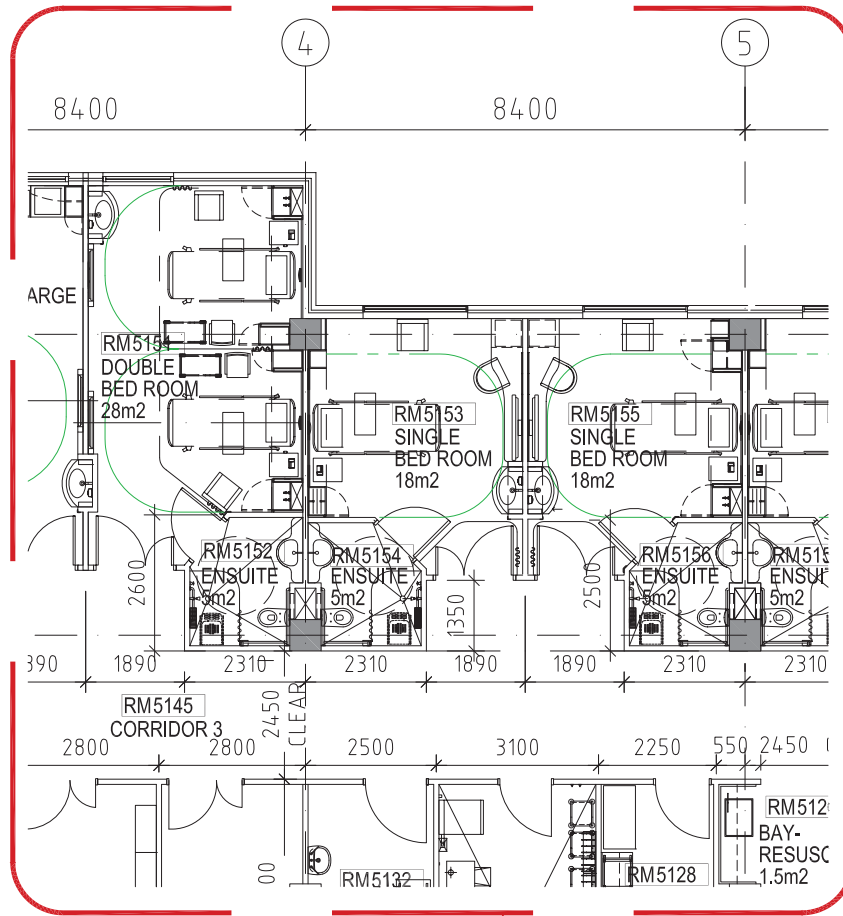

INPATIENT UNIT 1
(15 Beds) - 1100m²

- 10 SINGLE BED ROOMS
- 1 ISOLATION ROOM
- 1 BED ROOM-LARGE
- 1 BED ROOM-VIP
- 2 DOUBLE BED ROOM